



TEACHING TRAIL


KEVIN ORLANDO BRYAN ZADIK MARLAINA MOLINARI

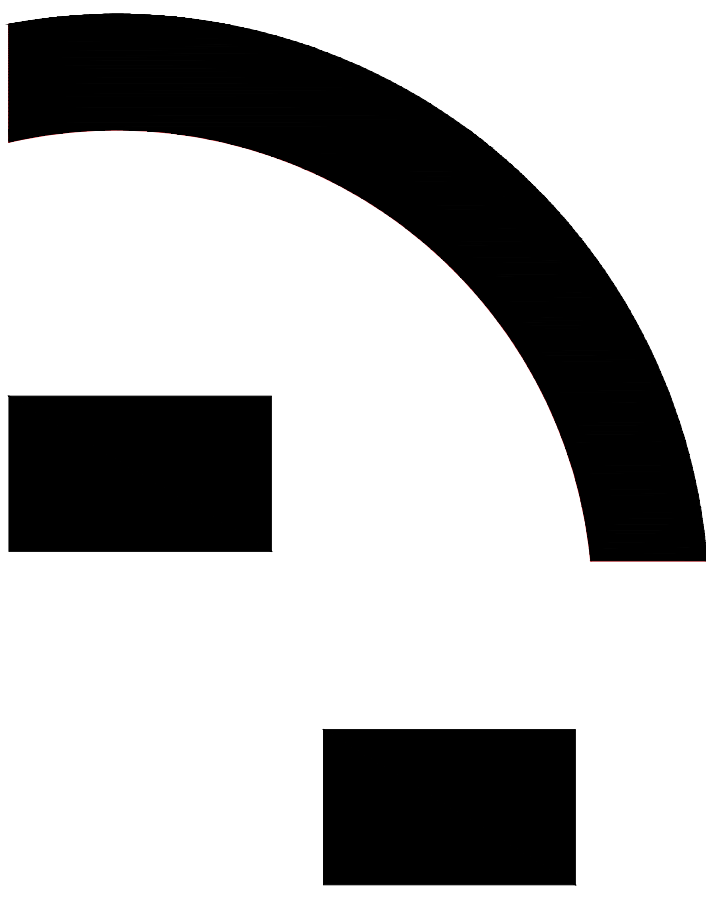


PROJECT PARTI
NOT TO SCALE

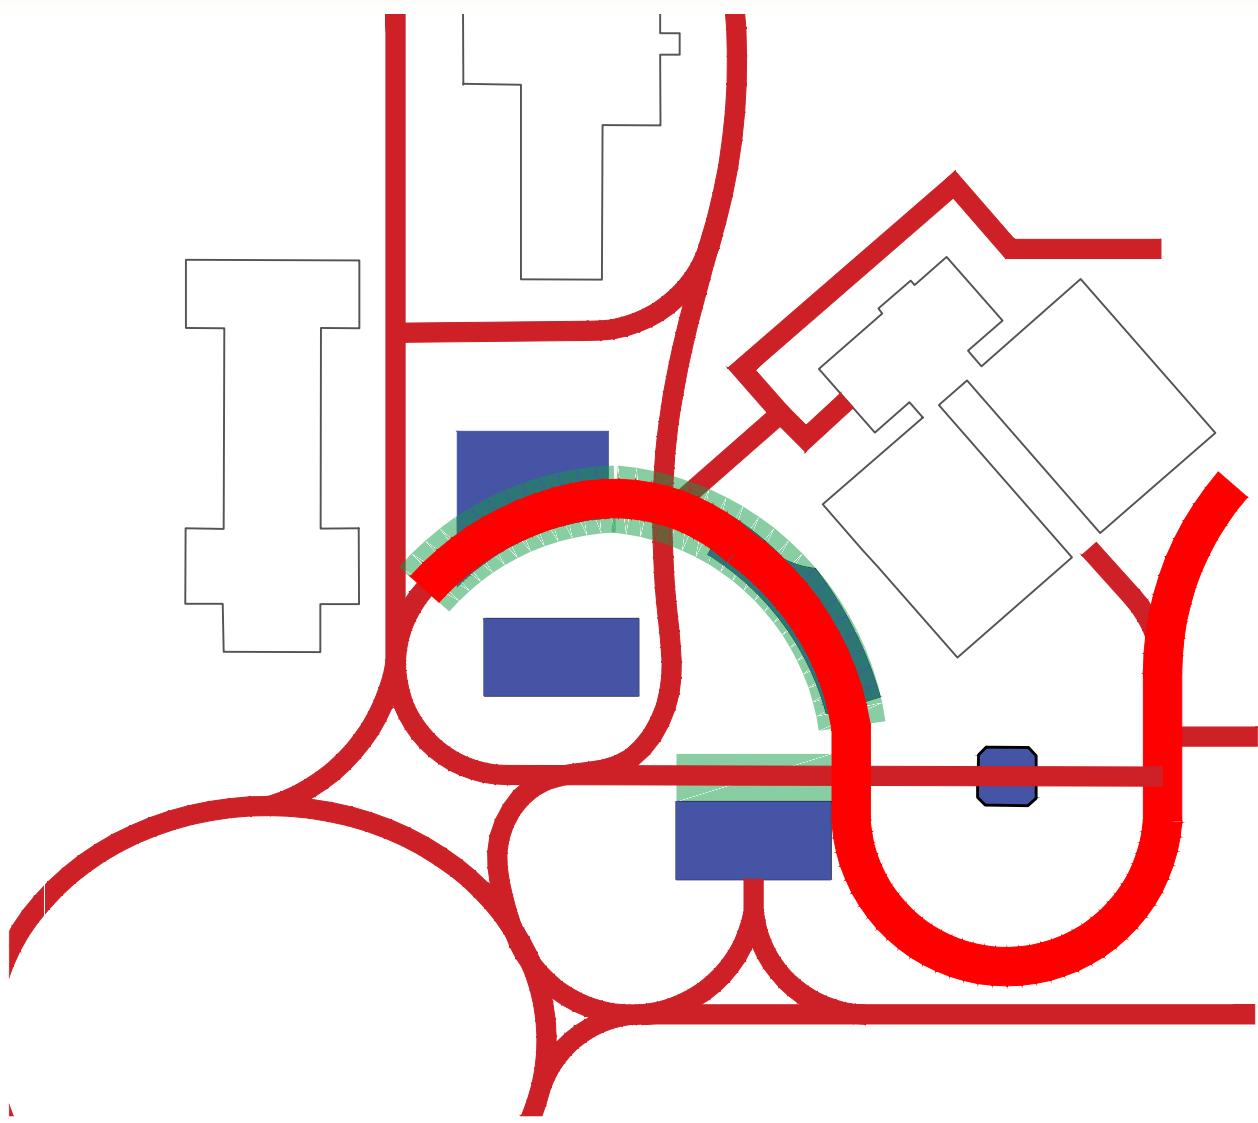


SITE CIRCULATION & MASSING DIAGRAM
NOT TO SCALE

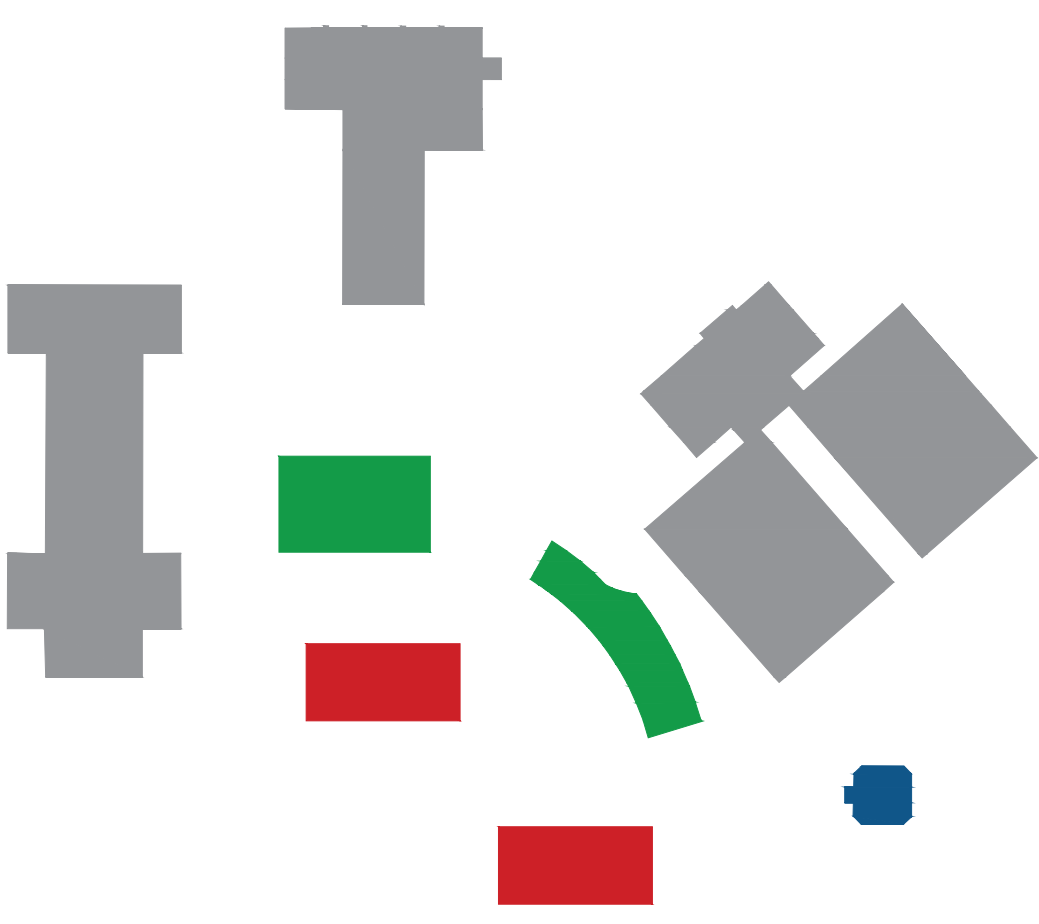


MATERIALITY & HIERARCHY
NOT TO SCALE

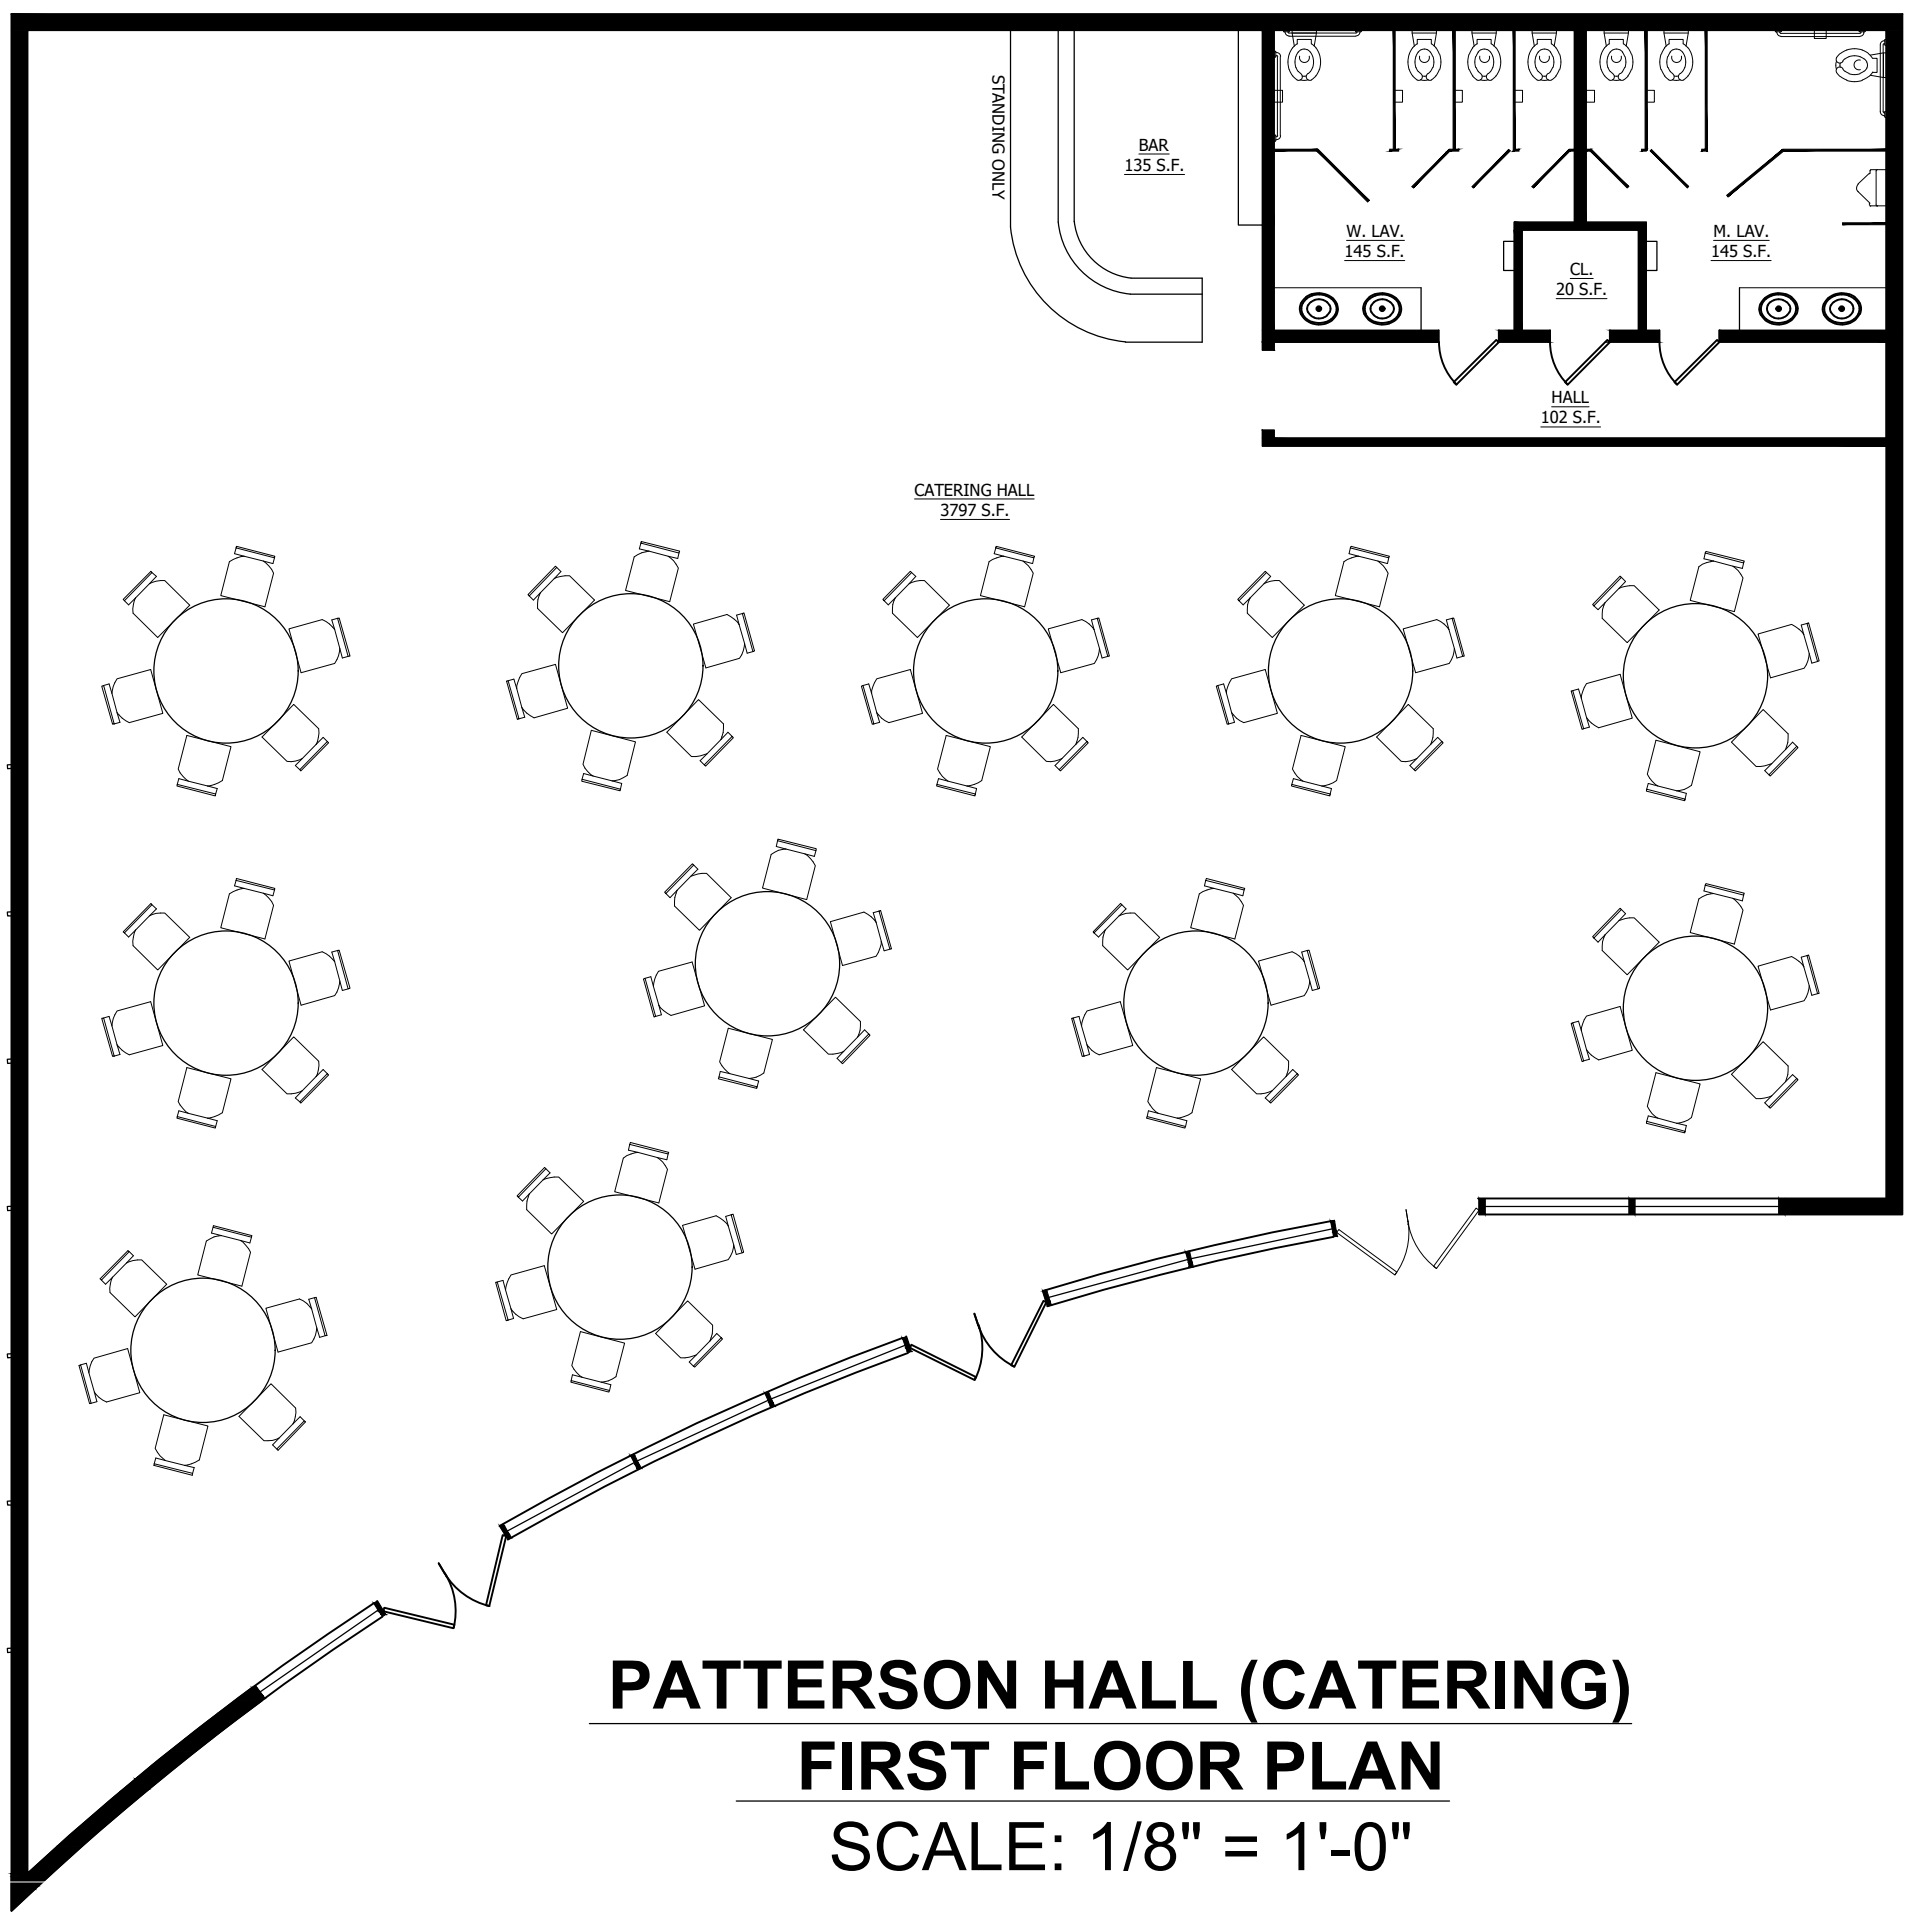

PATTERSON HALL (CATERING)
FIRST FLOOR PLAN
SCALE: 1/8" = 1'-0"


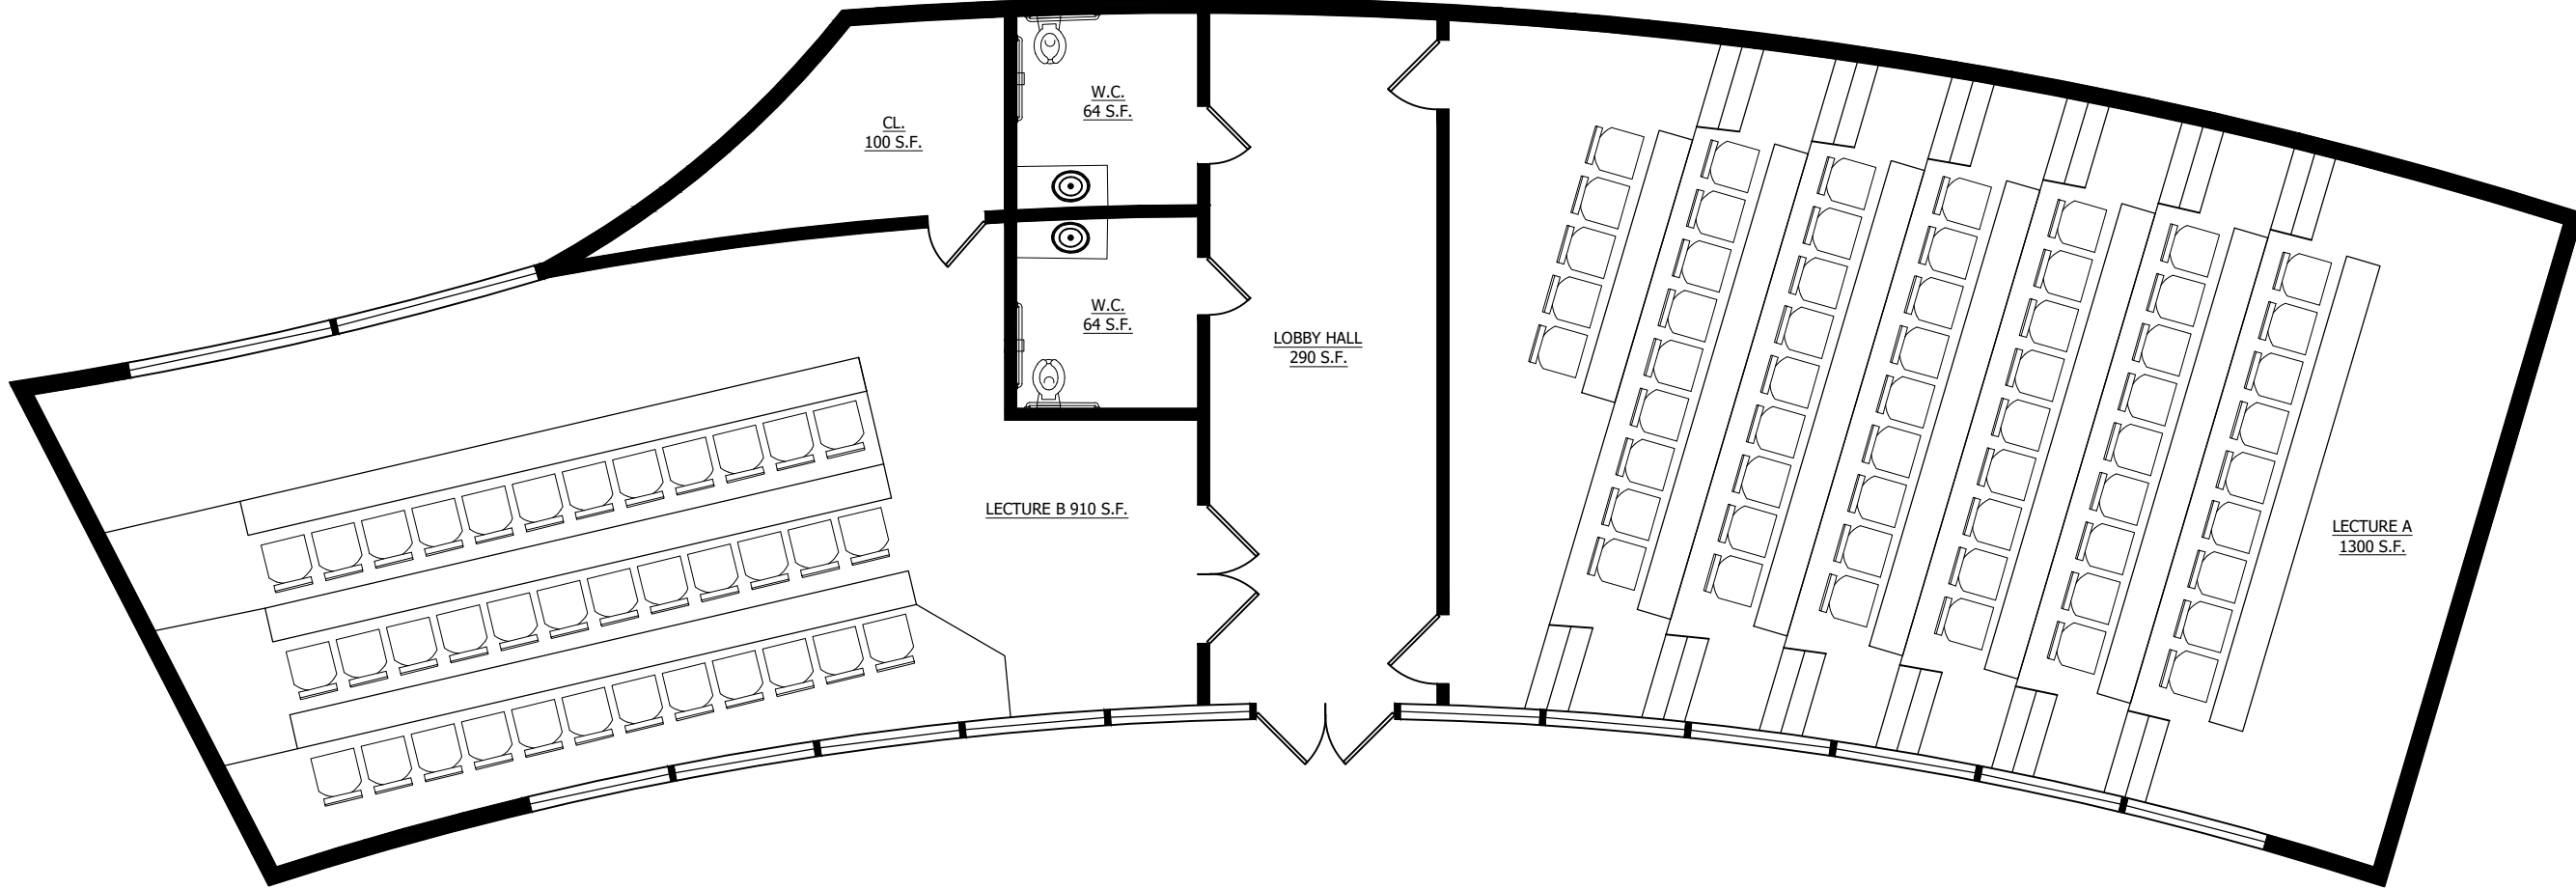



BUTTON HALL (LECTURE)
FIRST FLOOR PLAN
SCALE: 1/8" = 1'-0"

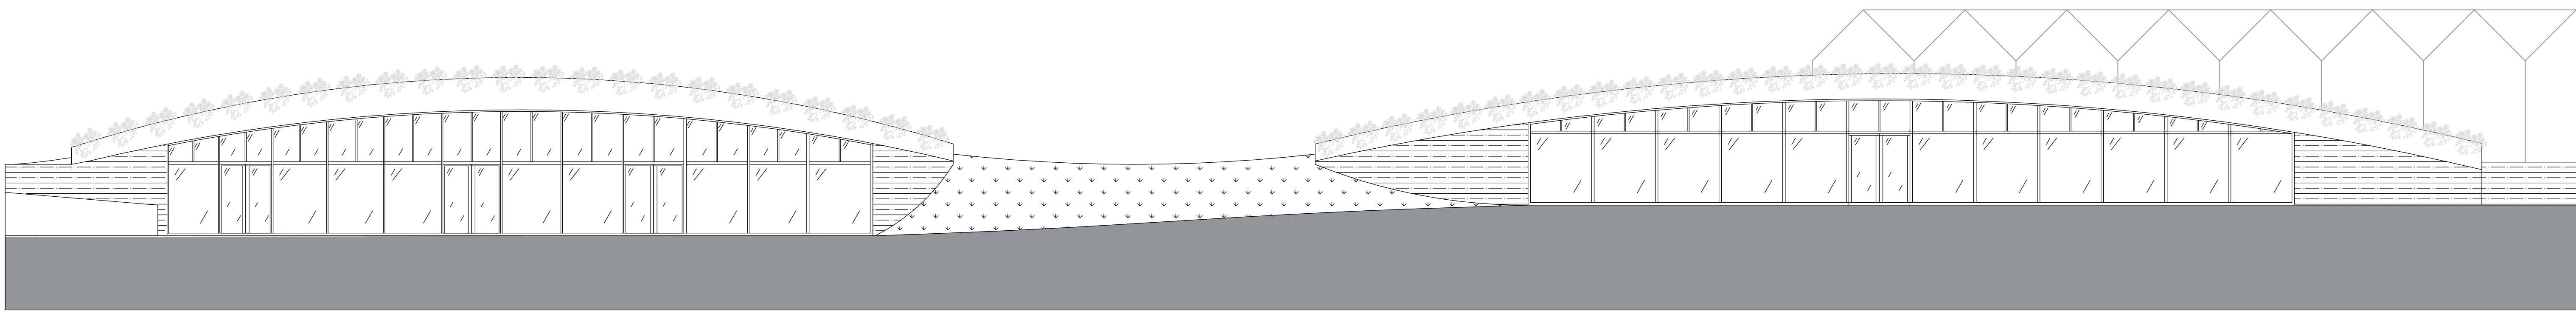

PATTERSON HALL (CATERING)
SOUTH ELEVATION
SCALE: 1/8" = 1'-0"

BUTTON HALL (LECTURE)
SOUTH ELEVATION
SCALE: 1/8" = 1'-0"

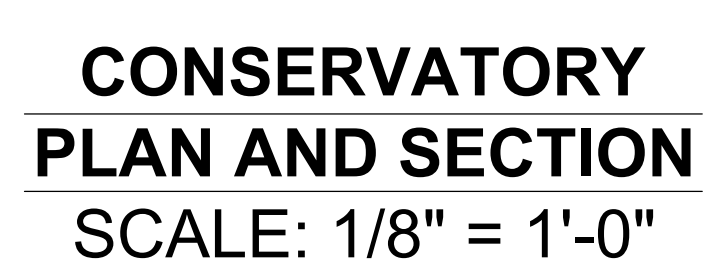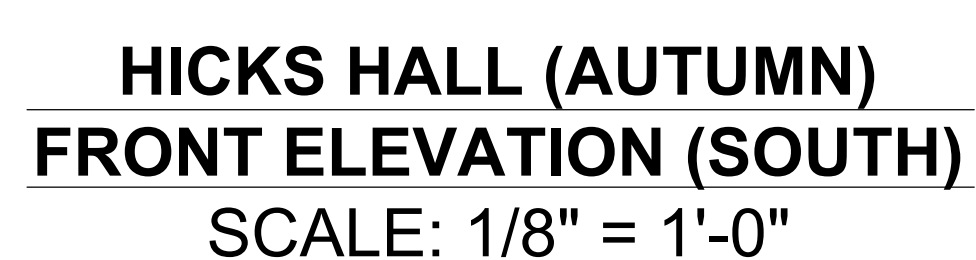


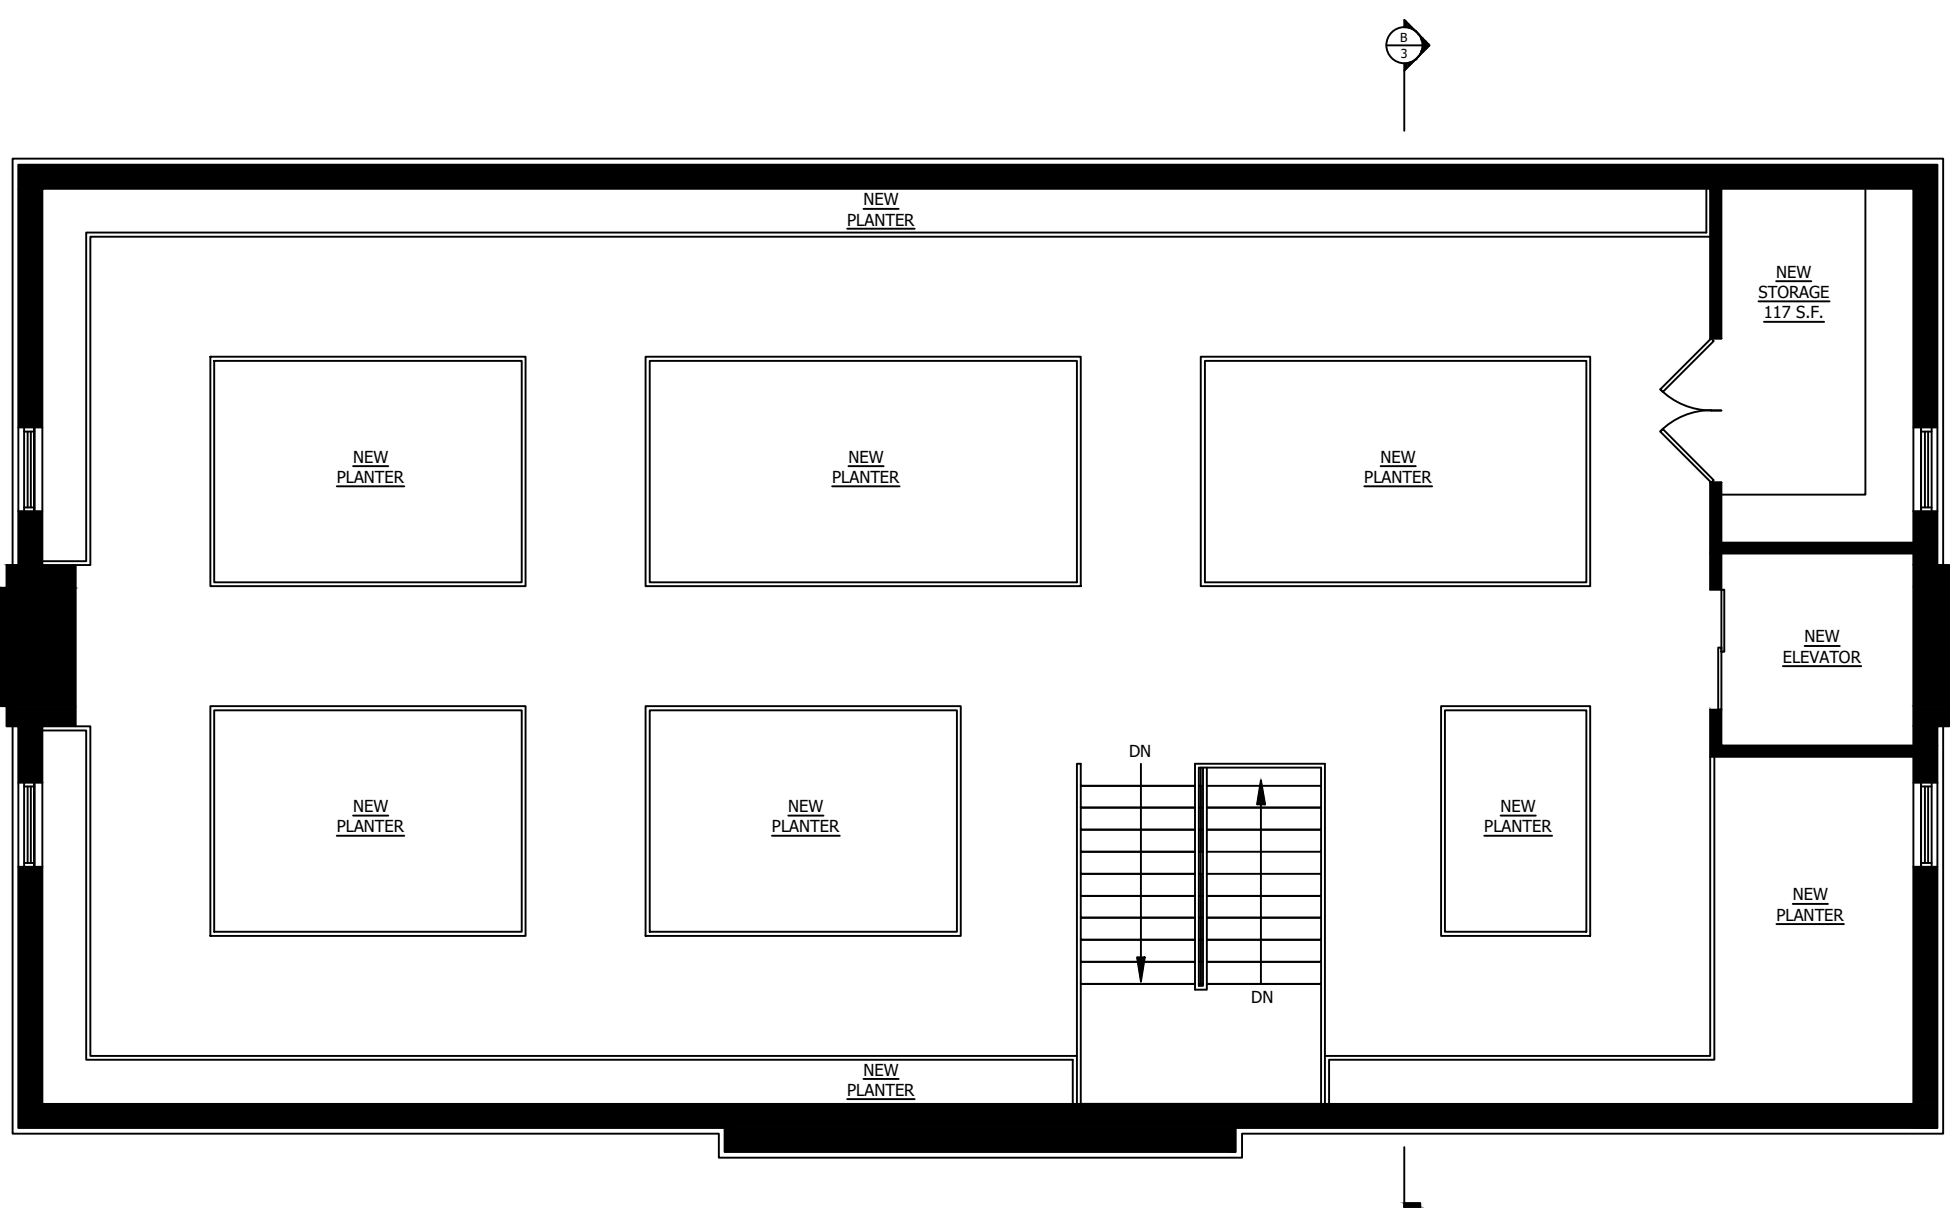

**CUTLER HALL
GREENHOUSE PLAN**
SCALE: 1/8" = 1'-0"




**CUTLER HALL
FRONT (SOUTH) ELEVATION**
SCALE: 1/8" = 1'-0"

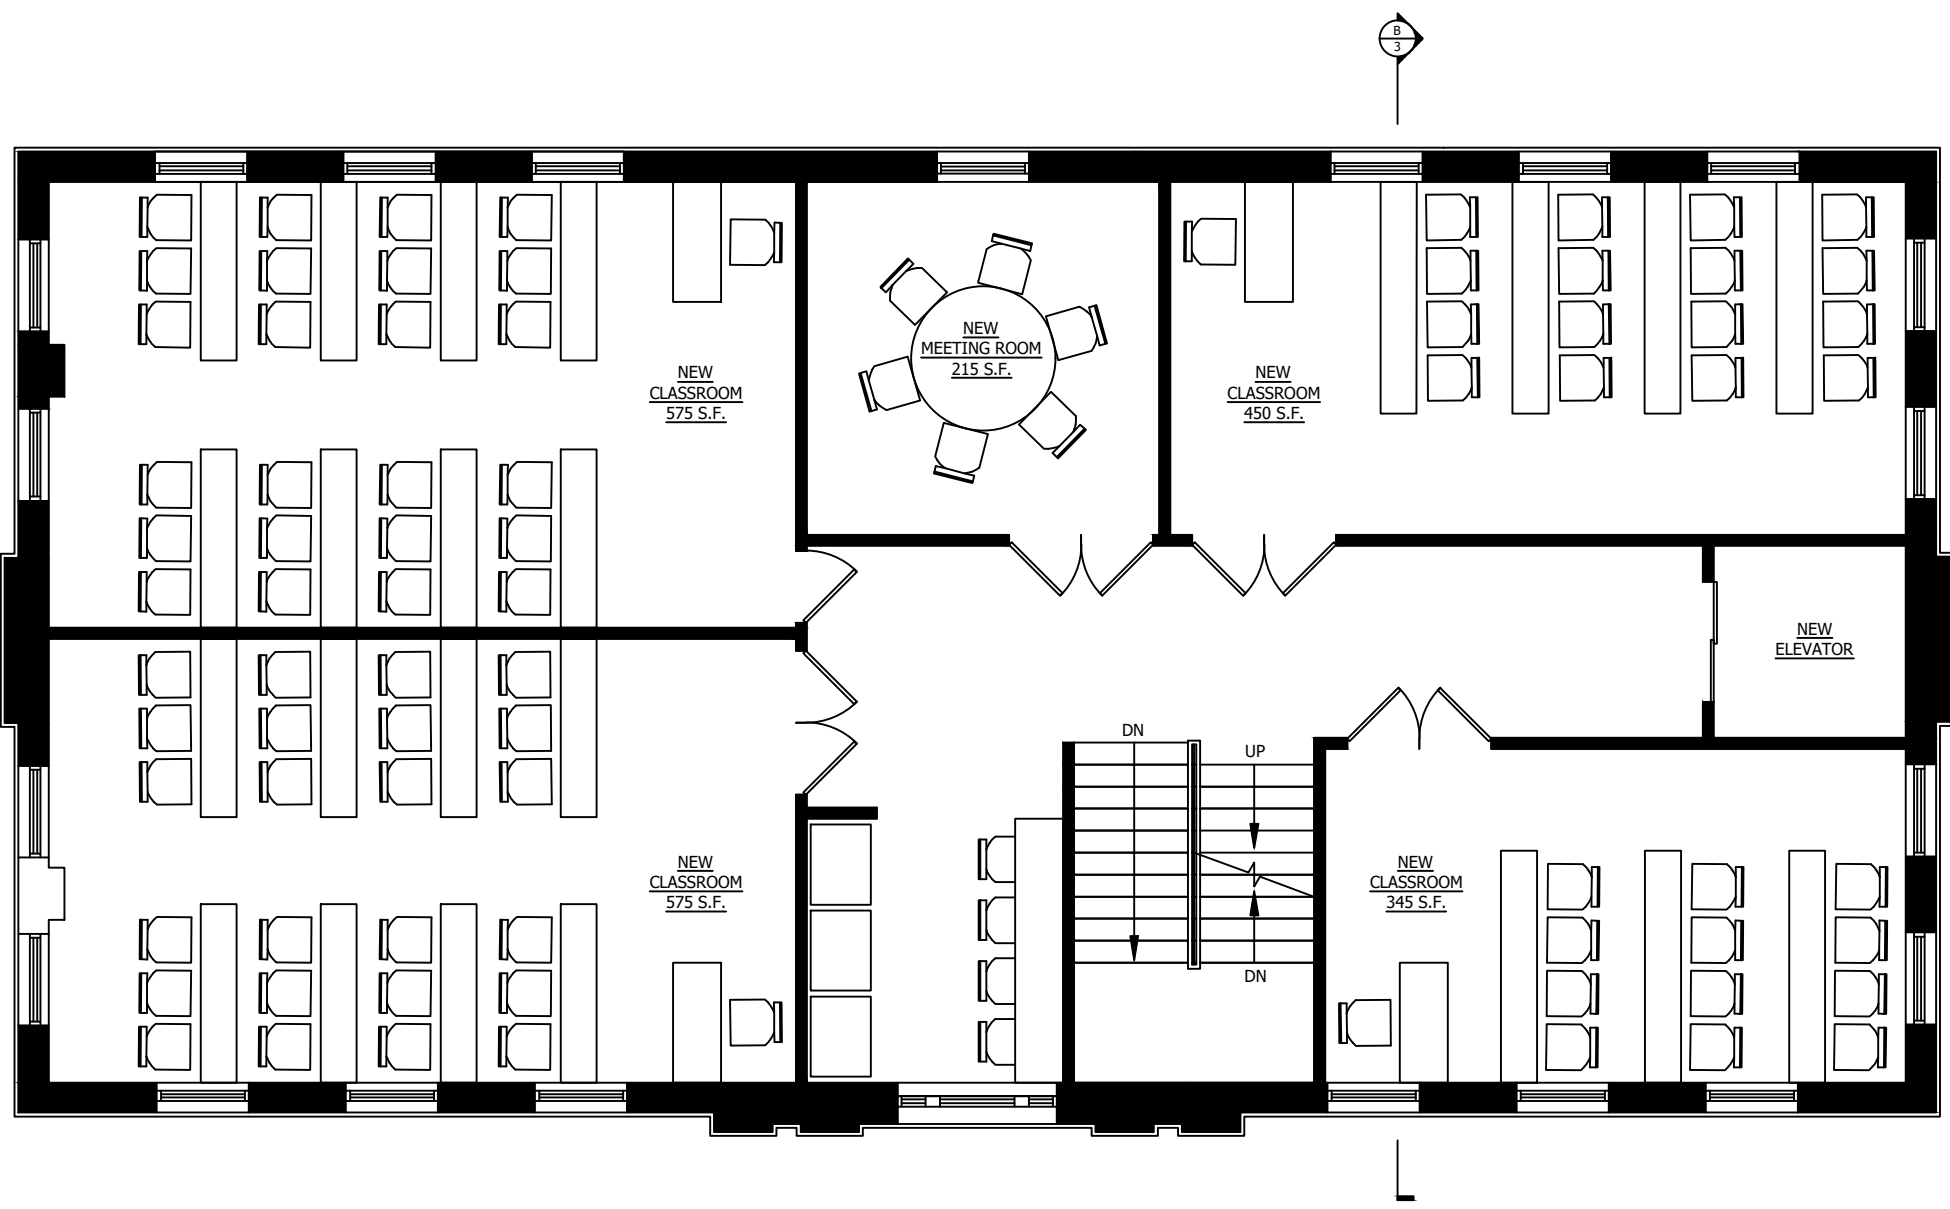

**CUTLER HALL
SECOND FLOOR PLAN**
SCALE: 1/8" = 1'-0"




**CUTLER HALL
EAST ELEVATION**
SCALE: 1/8" = 1'-0"

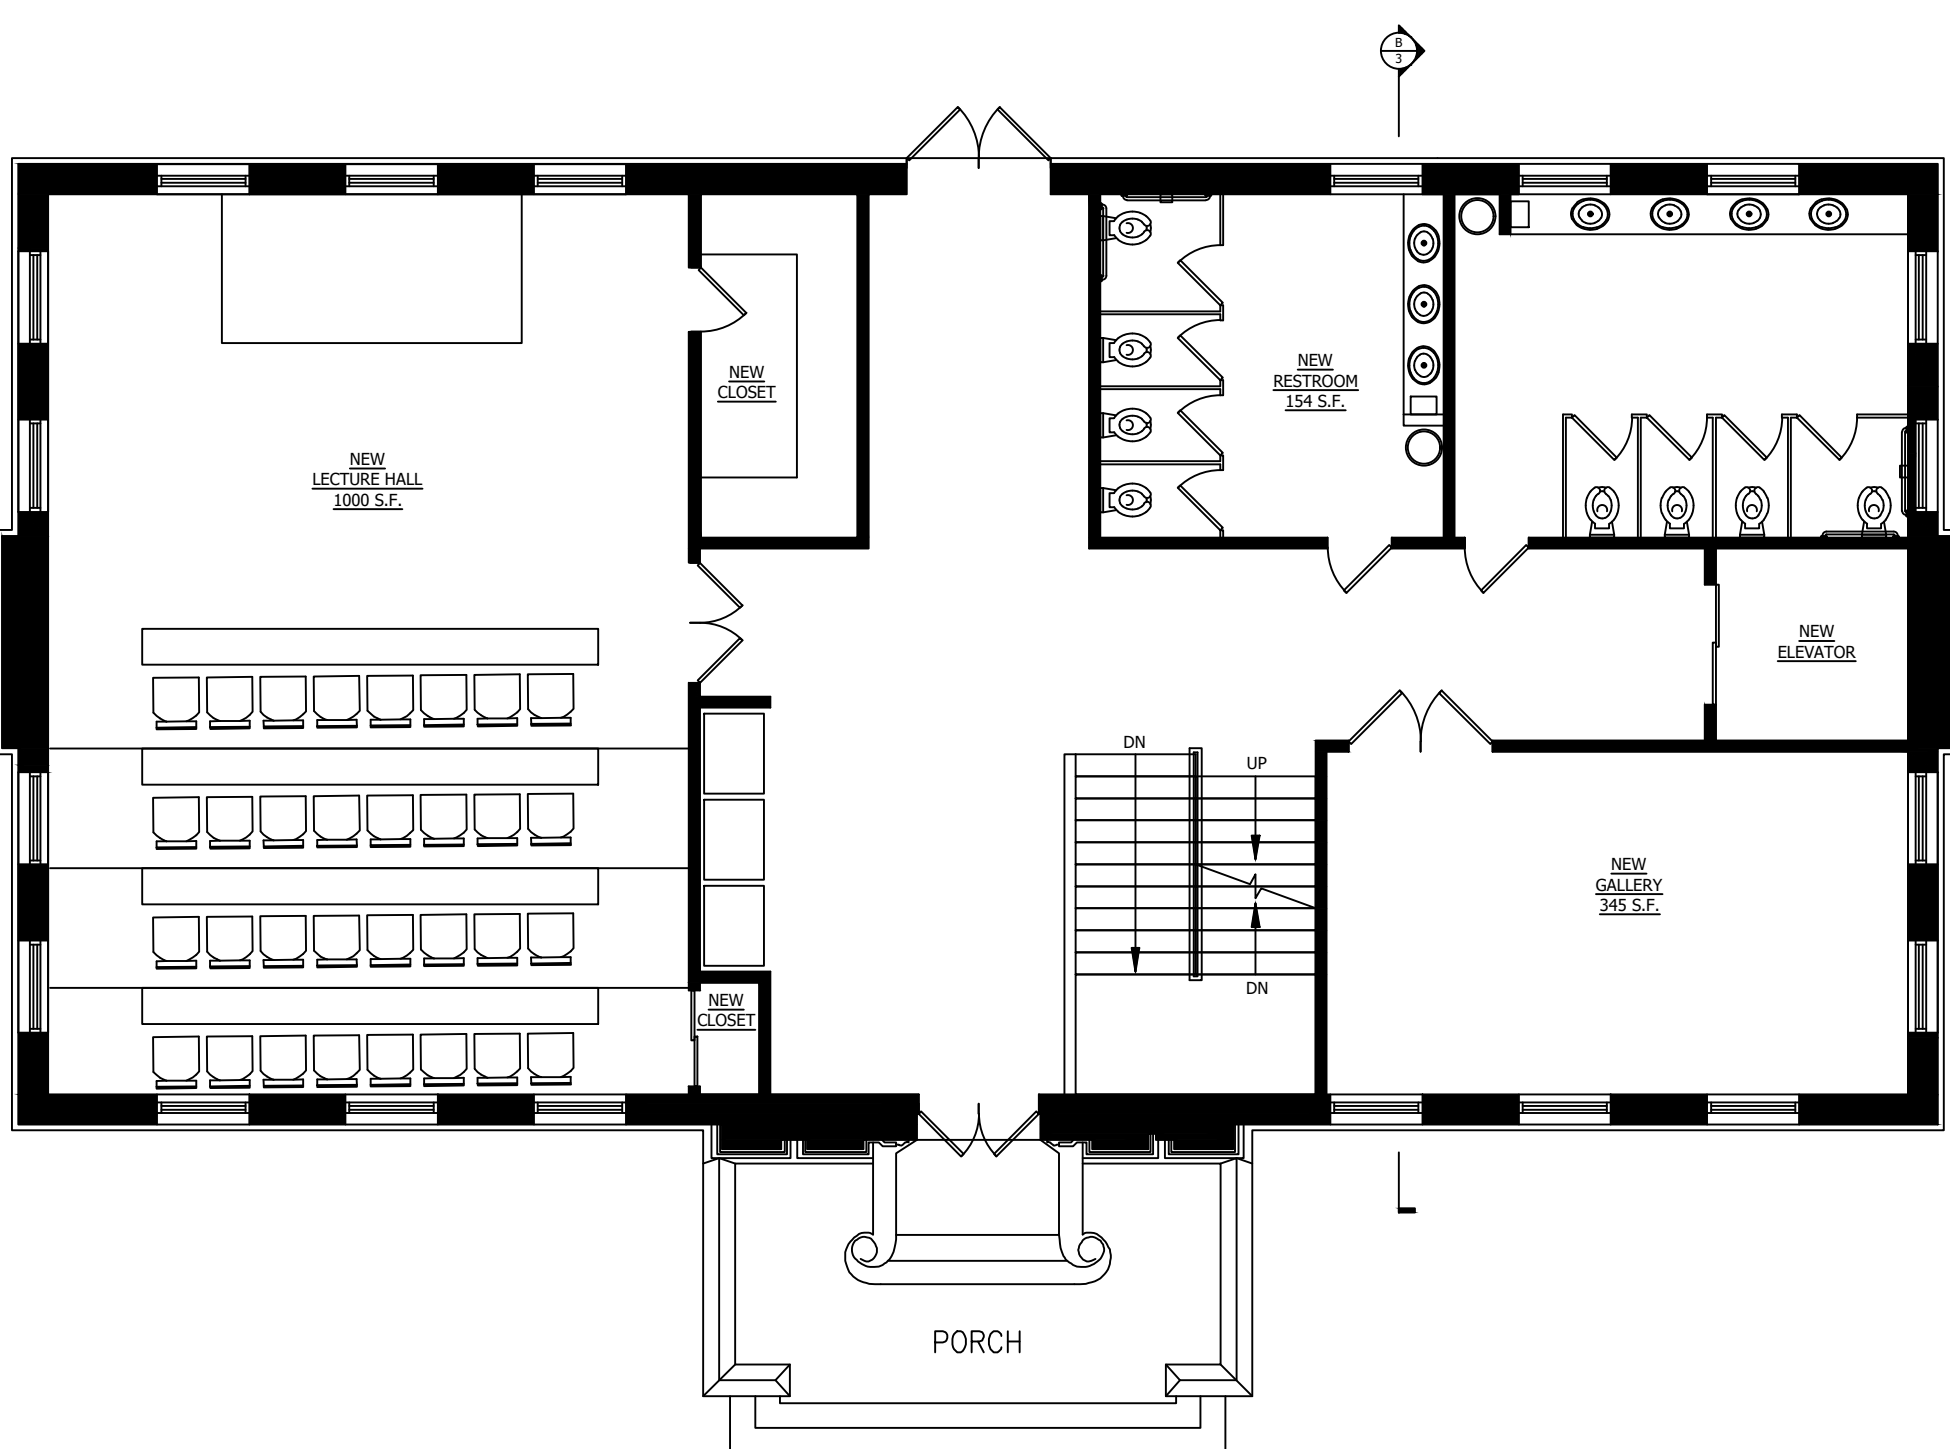

**CUTLER HALL
FIRST FLOOR PLAN**
SCALE: 1/8" = 1'-0"




**CUTLER HALL
REAR (NORTH) ELEVATION**
SCALE: 1/8" = 1'-0"

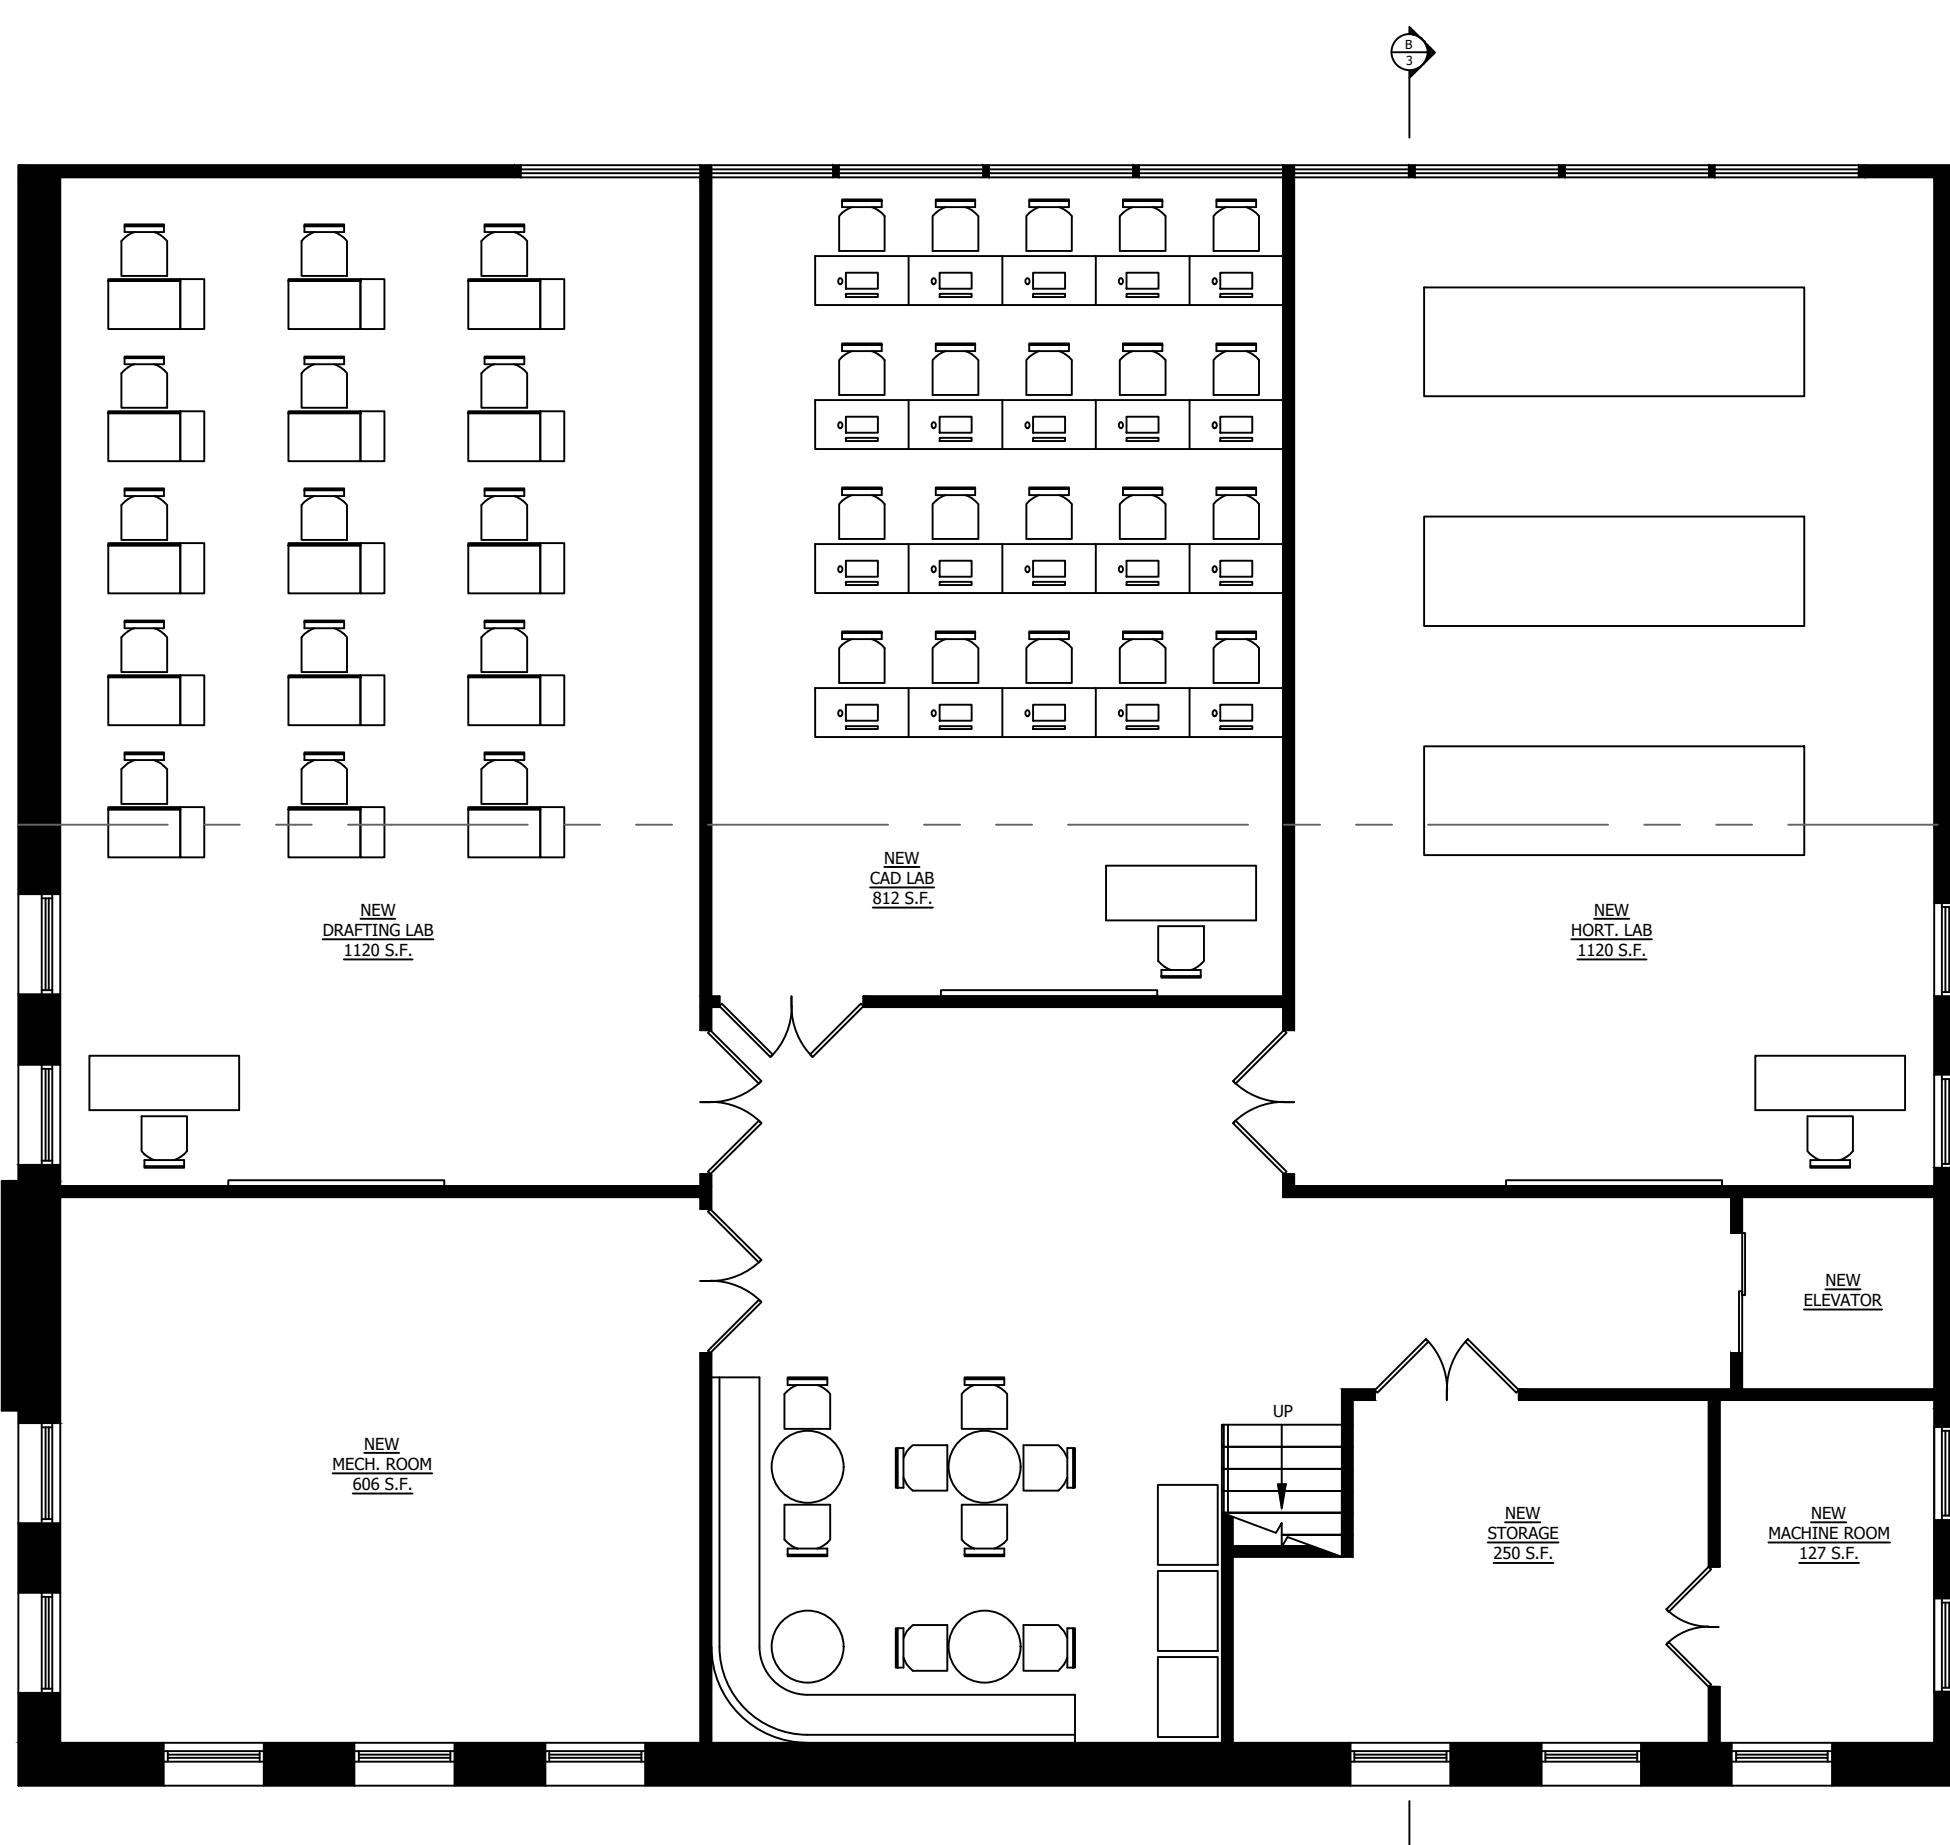

**CUTLER HALL
LOWER LEVEL PLAN**
SCALE: 1/8" = 1'-0"




**CUTLER HALL
WEST ELEVATION**
SCALE: 1/8" = 1'-0"

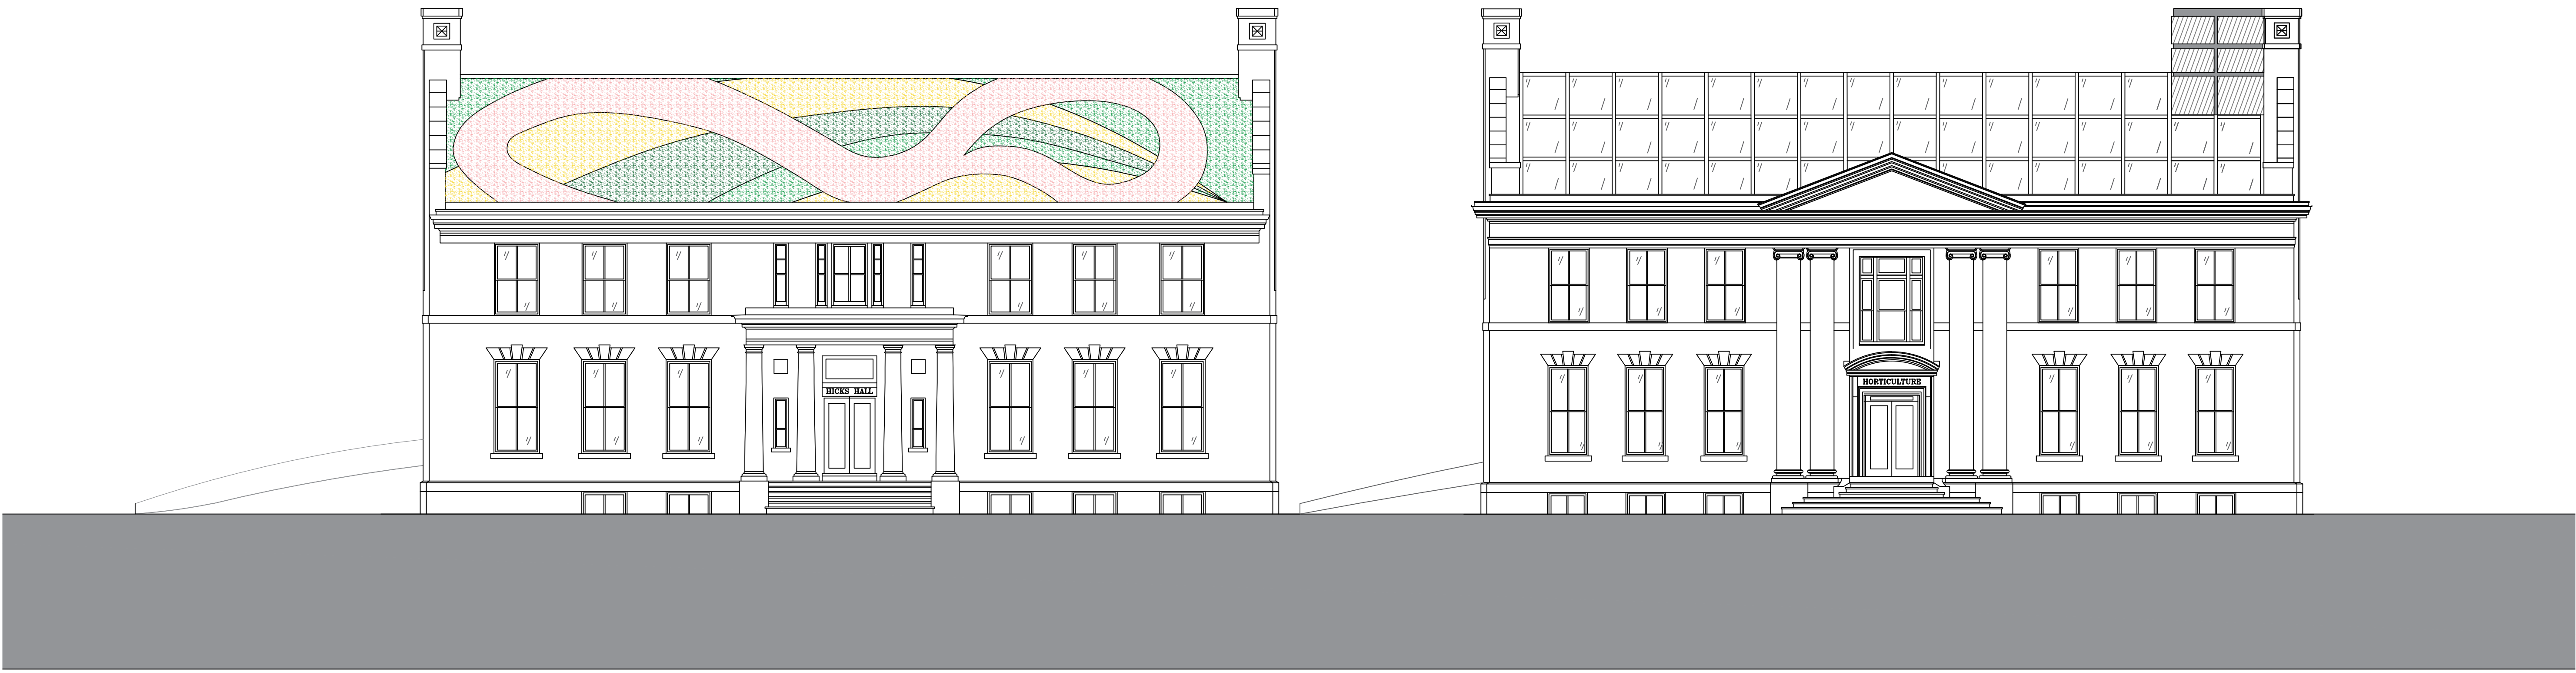


OVERALL SITE
SOUTH ELEVATION
SCALE: 1/8" = 1'-0"



OVERALL SITE
WEST ELEVATION
SCALE: 1/8" = 1'-0"

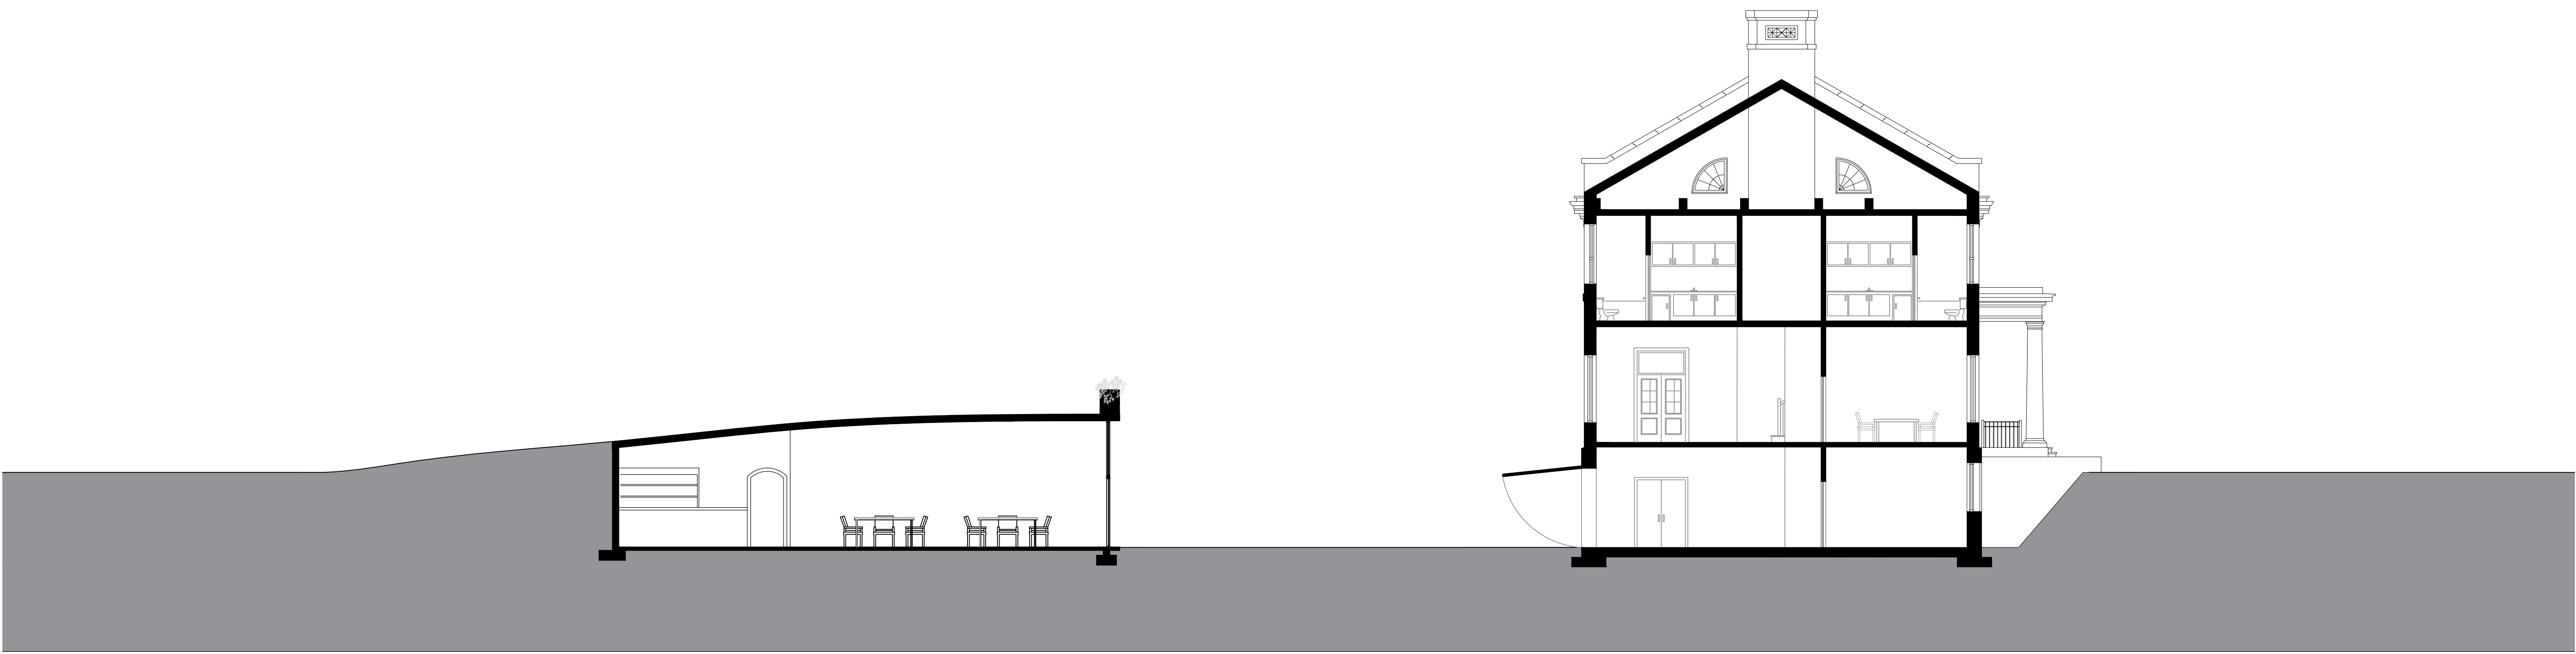

SECTION A-A
PATTERSON AND HICKS
SCALE: 1/8" = 1'-0"

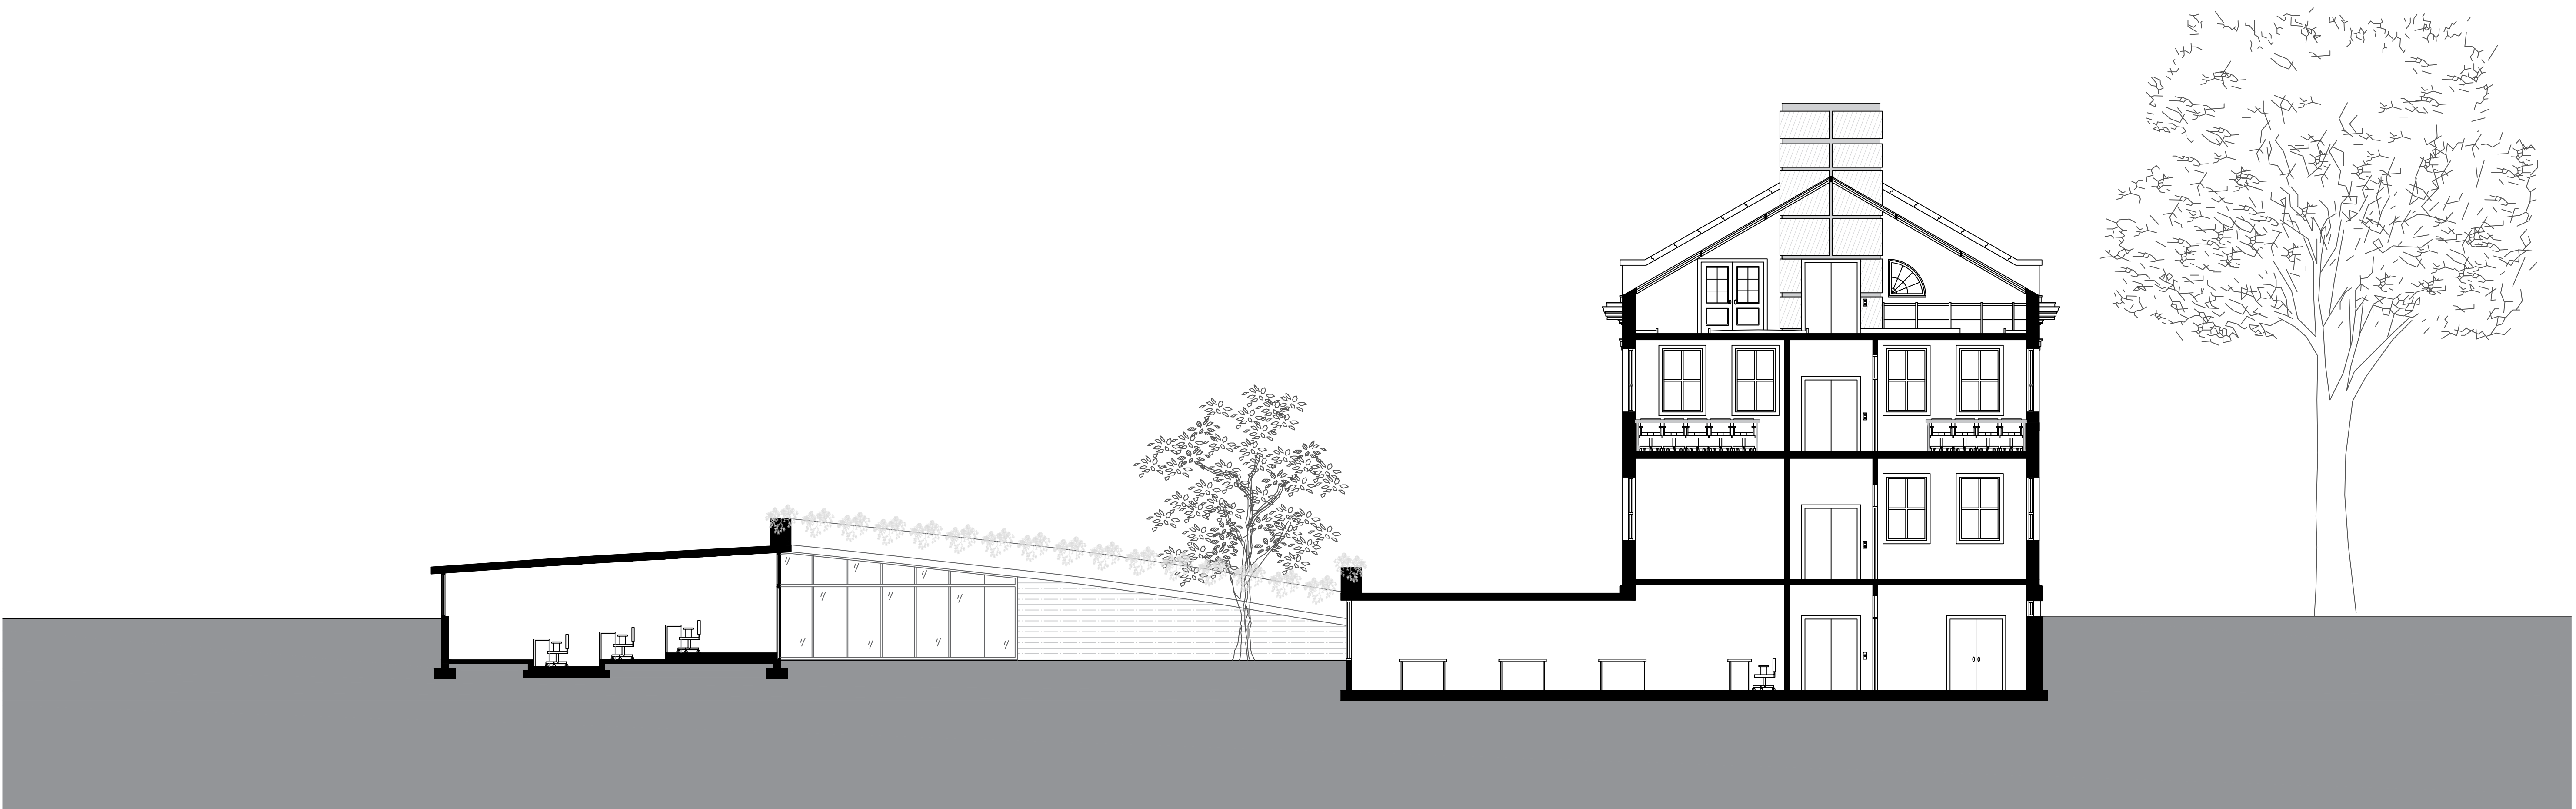

SECTION B-B
BUTTON AND CUTLER
SCALE: 1/8" = 1'-0"



GARDEN PLAZA NEAR CUTLER AND BUTTON HALLS



ORNAMENTAL GARDEN



ROSE GARDEN



CUTLER HALL LOWER LEVEL LAB



HICKS HALL SUITE




HICKS AND CUTLER HALLS



CUTLER ROOFTOP GREENHOUSE



BUTTON LECTURE HALL

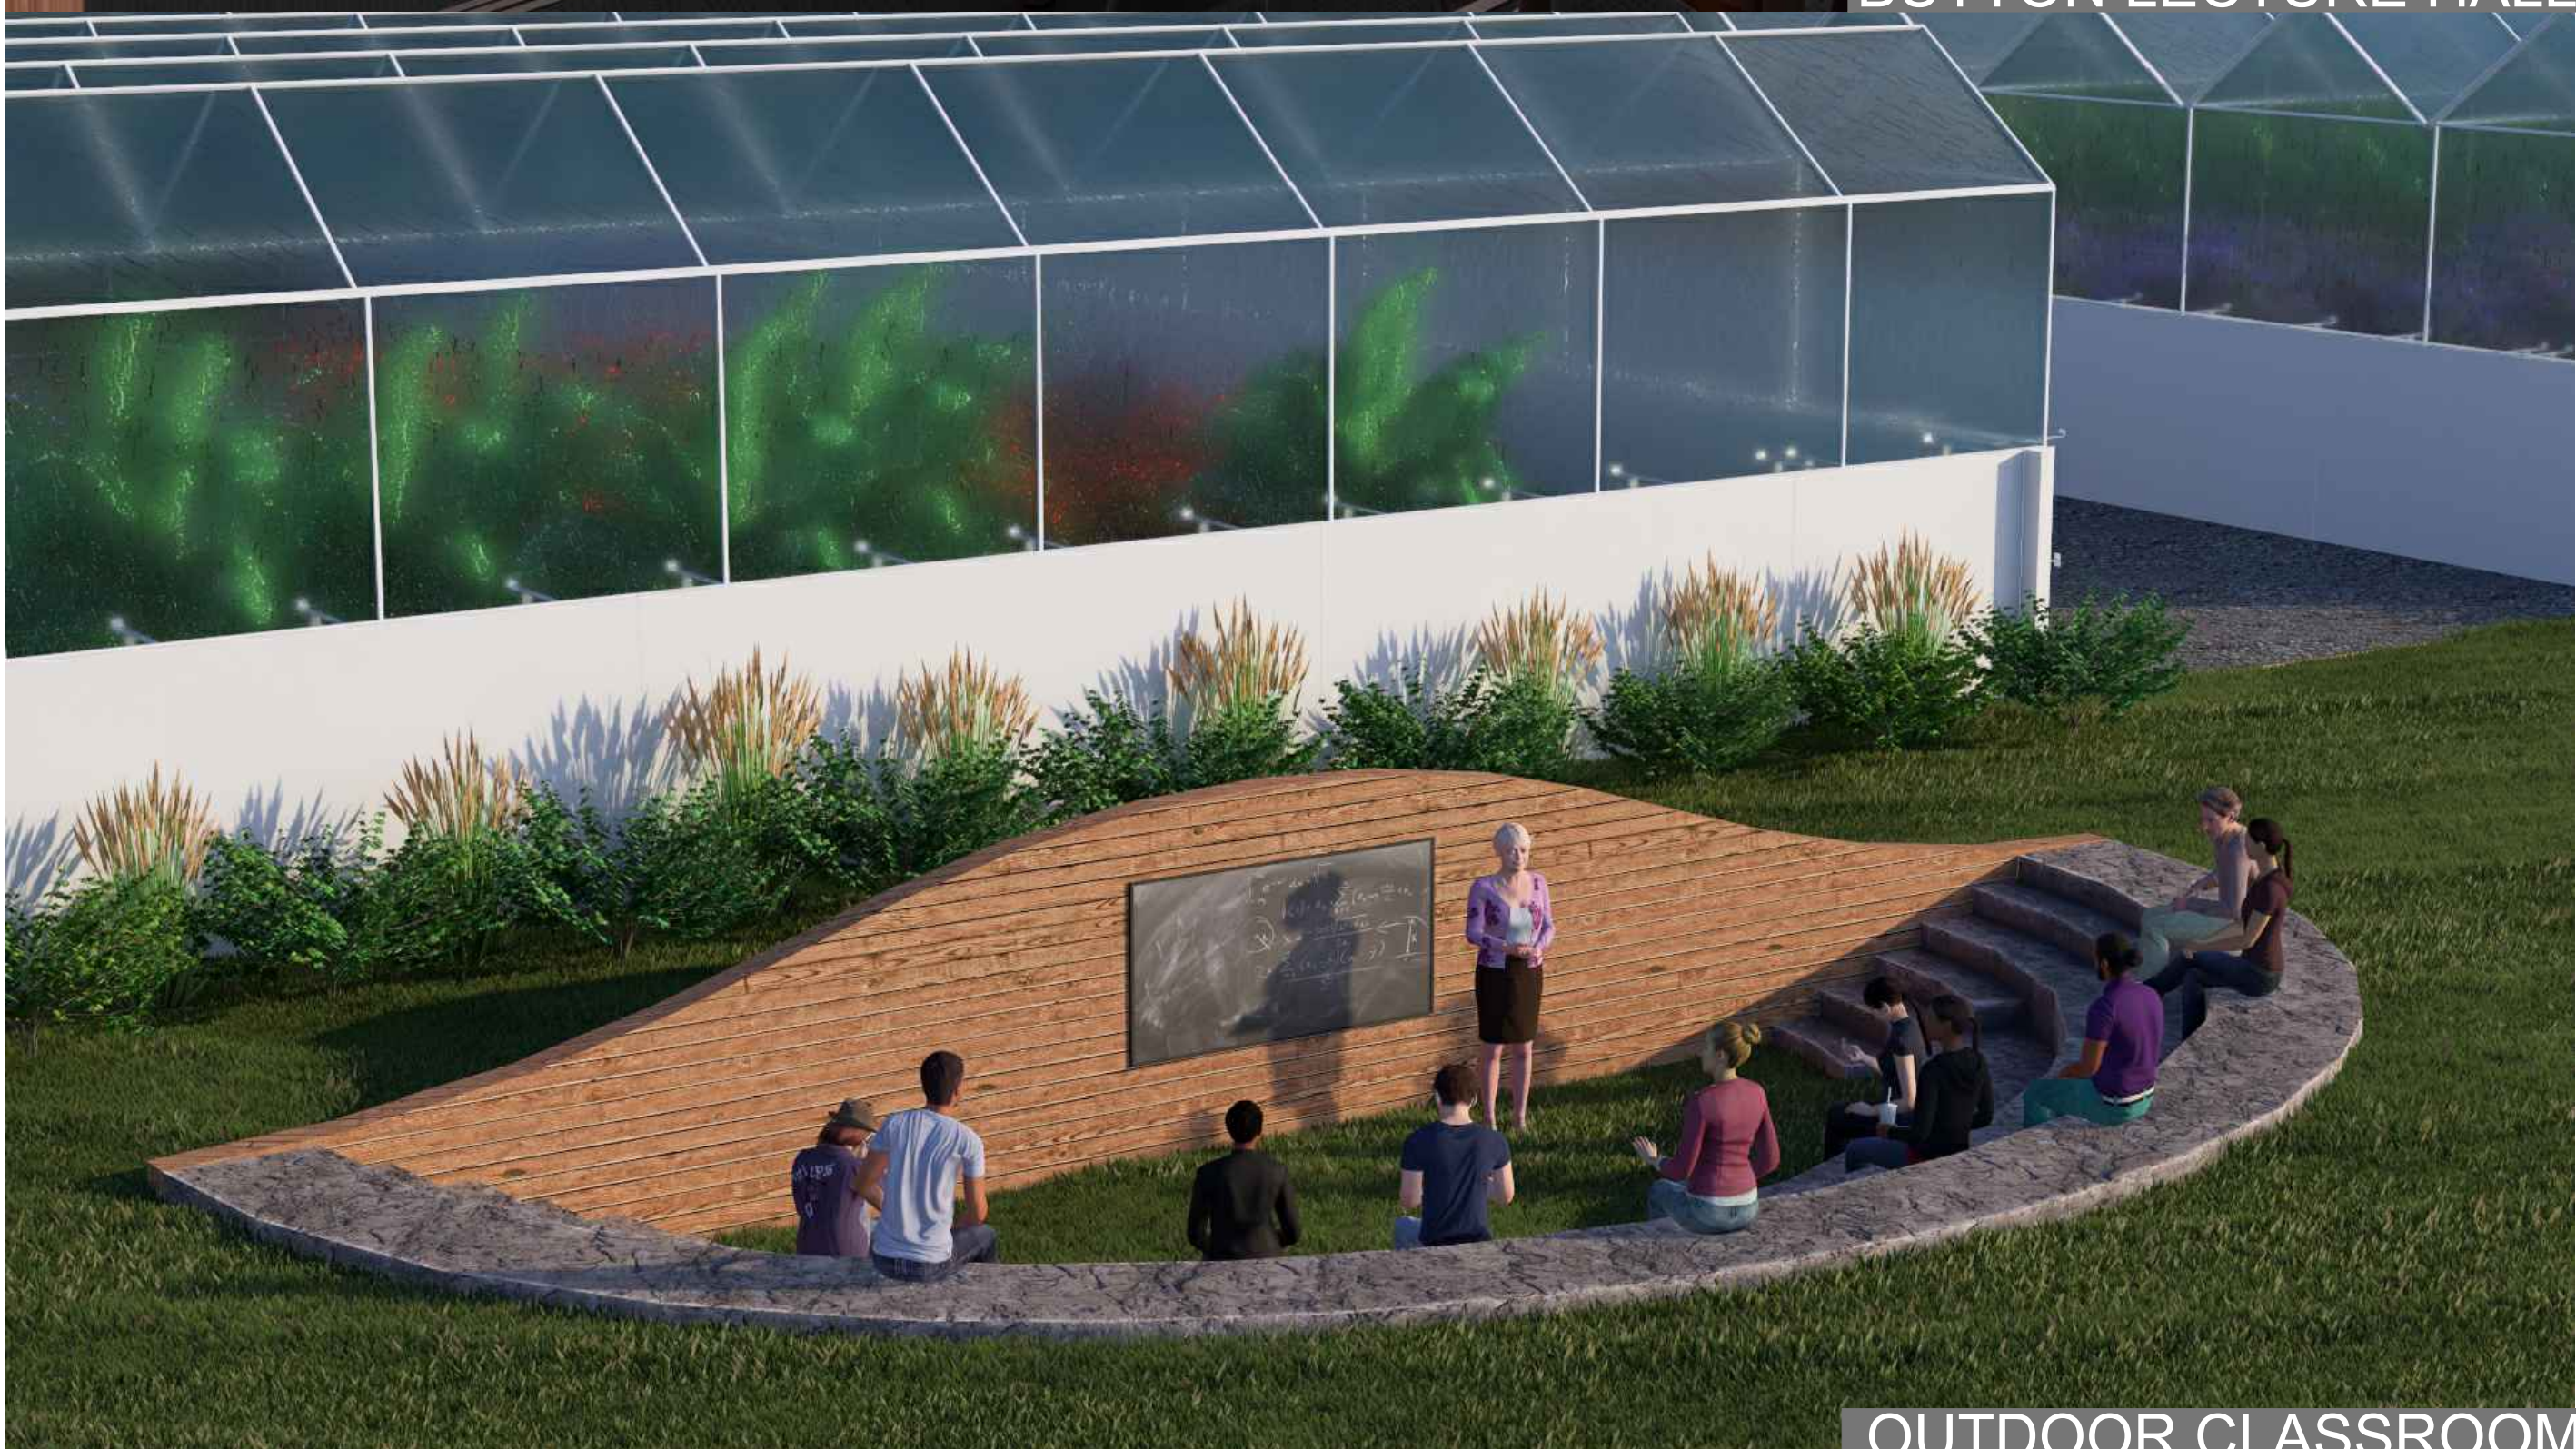

OUTDOOR CLASSROOM



GARDEN PERGOLA