


TEACHING TRAIL

GROUP 6 KEVIN ORLANDO BRYAN ZADIK MARLAINA MOLINARI

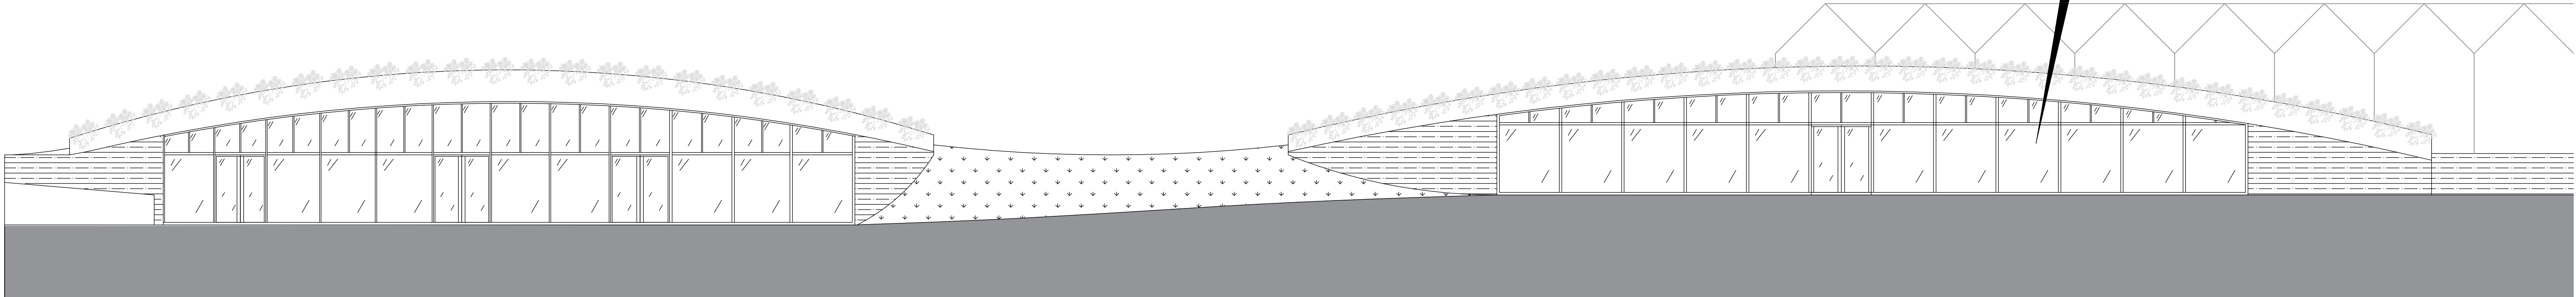

PATTERSON HALL (CATERING)
SOUTH ELEVATION
SCALE: 1/8" = 1'-0"


BUTTON HALL (LECTURE)
SOUTH ELEVATION
SCALE: 1/8" = 1'-0"



HICKS HALL (LODGING)
FRONT ELEVATION (SPRING)
SCALE: 3/32" = 1'-0"



HICKS HALL (LODGING)
REAR ELEVATION (FALL)
SCALE: 3/32" = 1'-0"

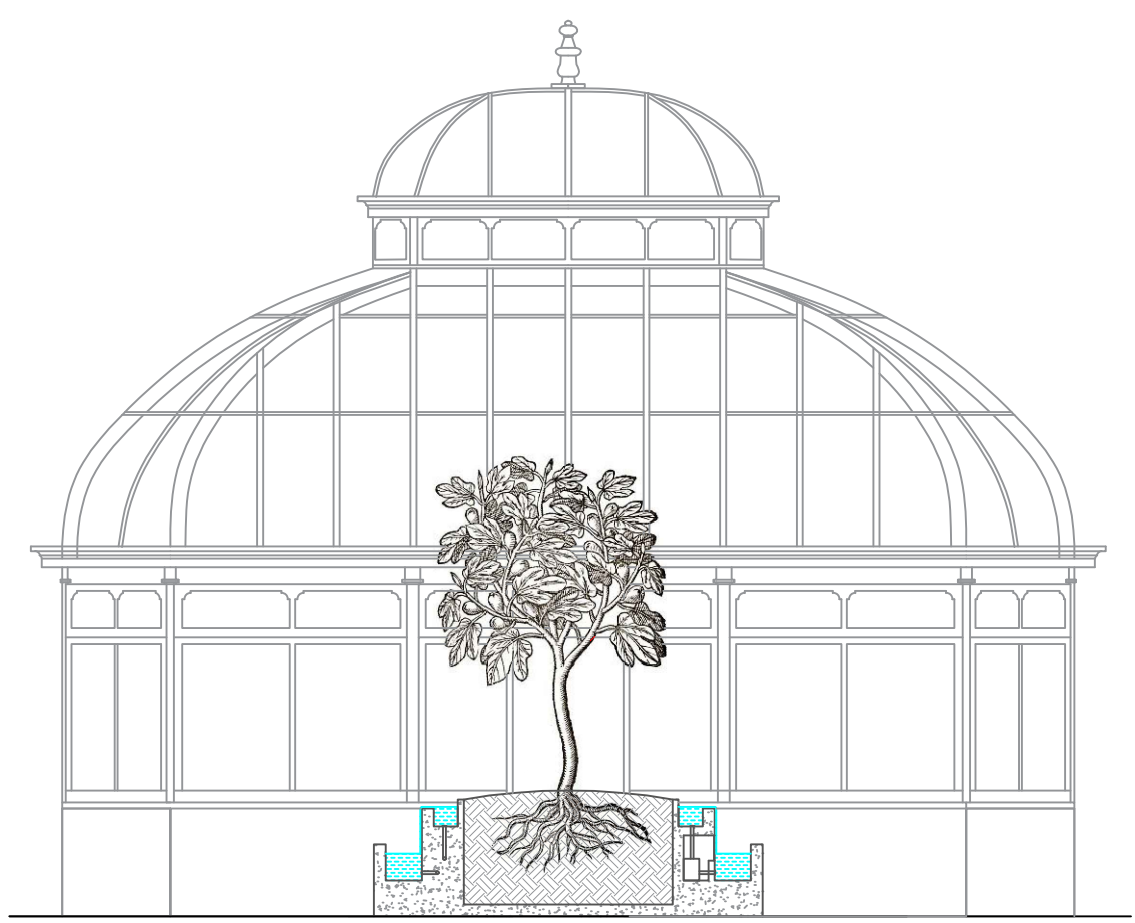

CONSERVATORY
FOUNTAIN SECTION
SCALE: 3/16" = 1'-0"